


# H-type floor plan

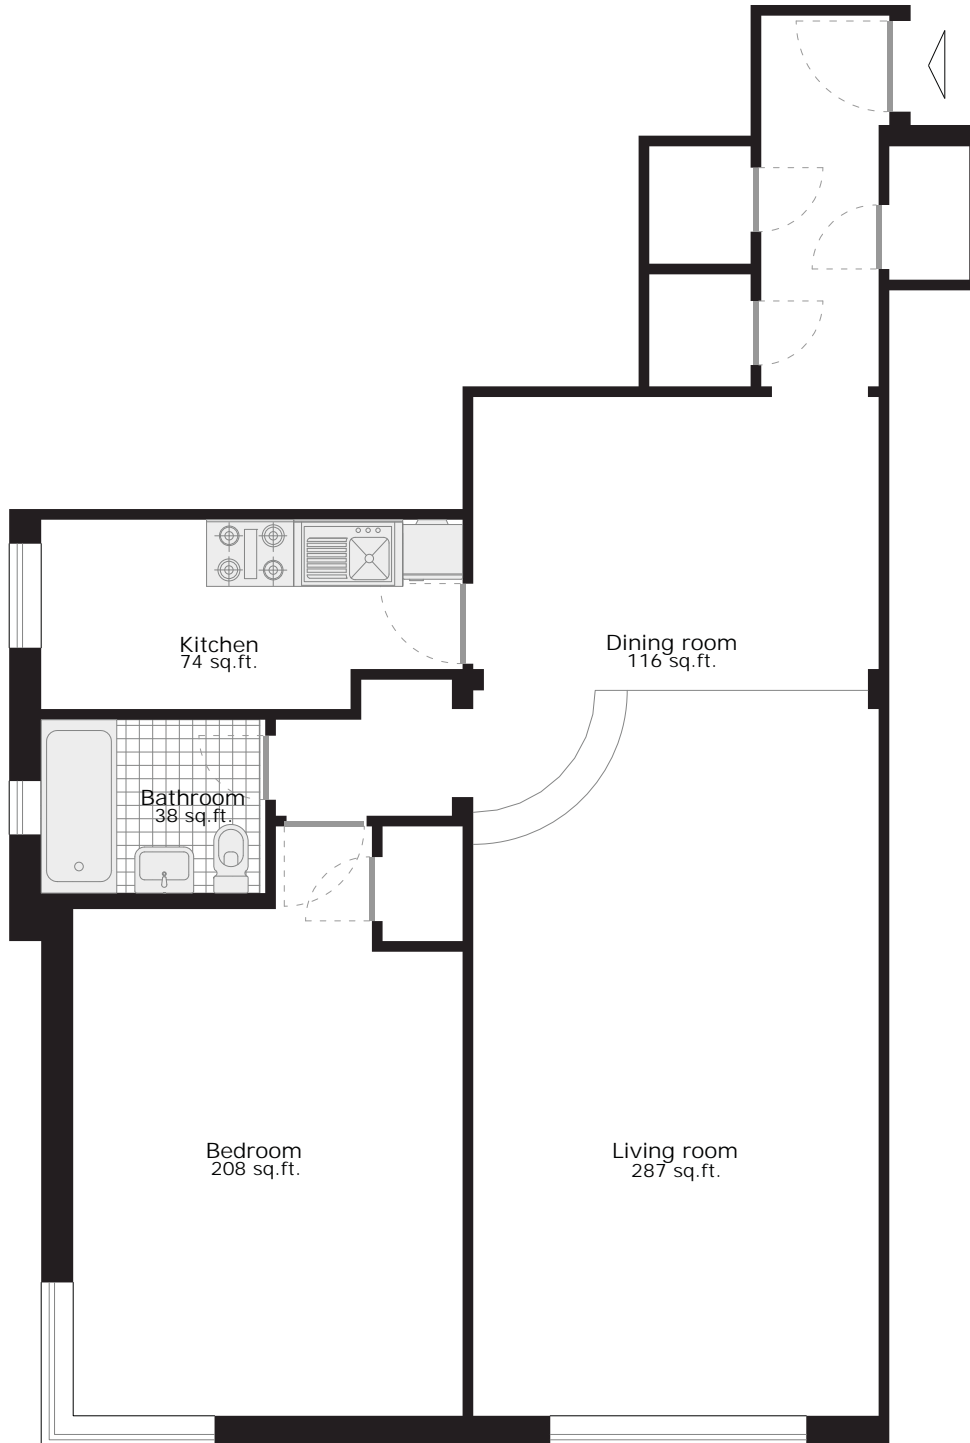

849 sq.ft. *one bedroom apartment*

scale 1:100

