


L-type floor plan

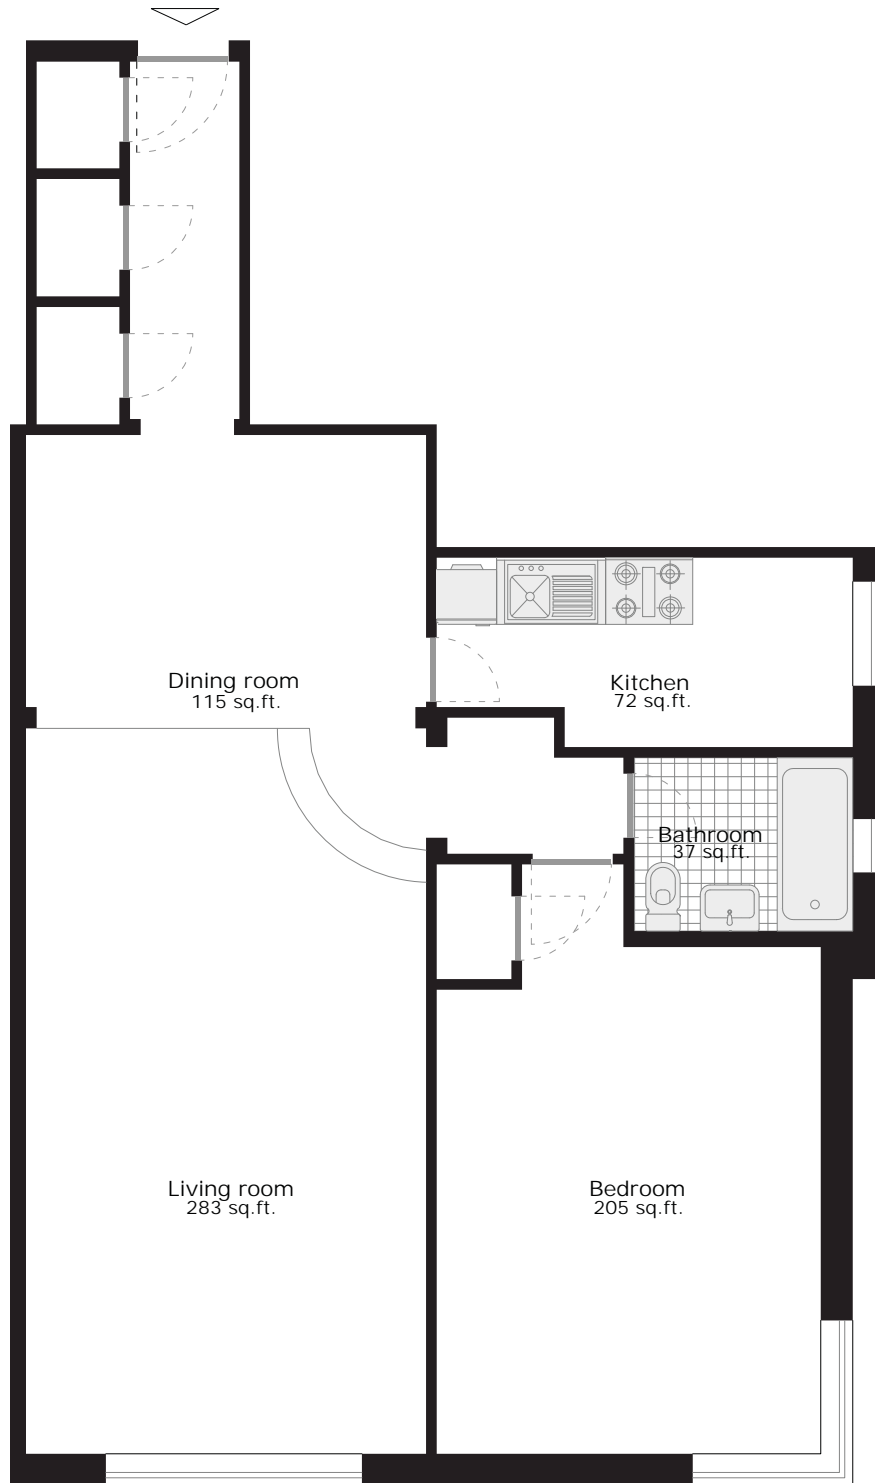

829 sq.ft. *one bedroom apartment*

scale 1:100

